

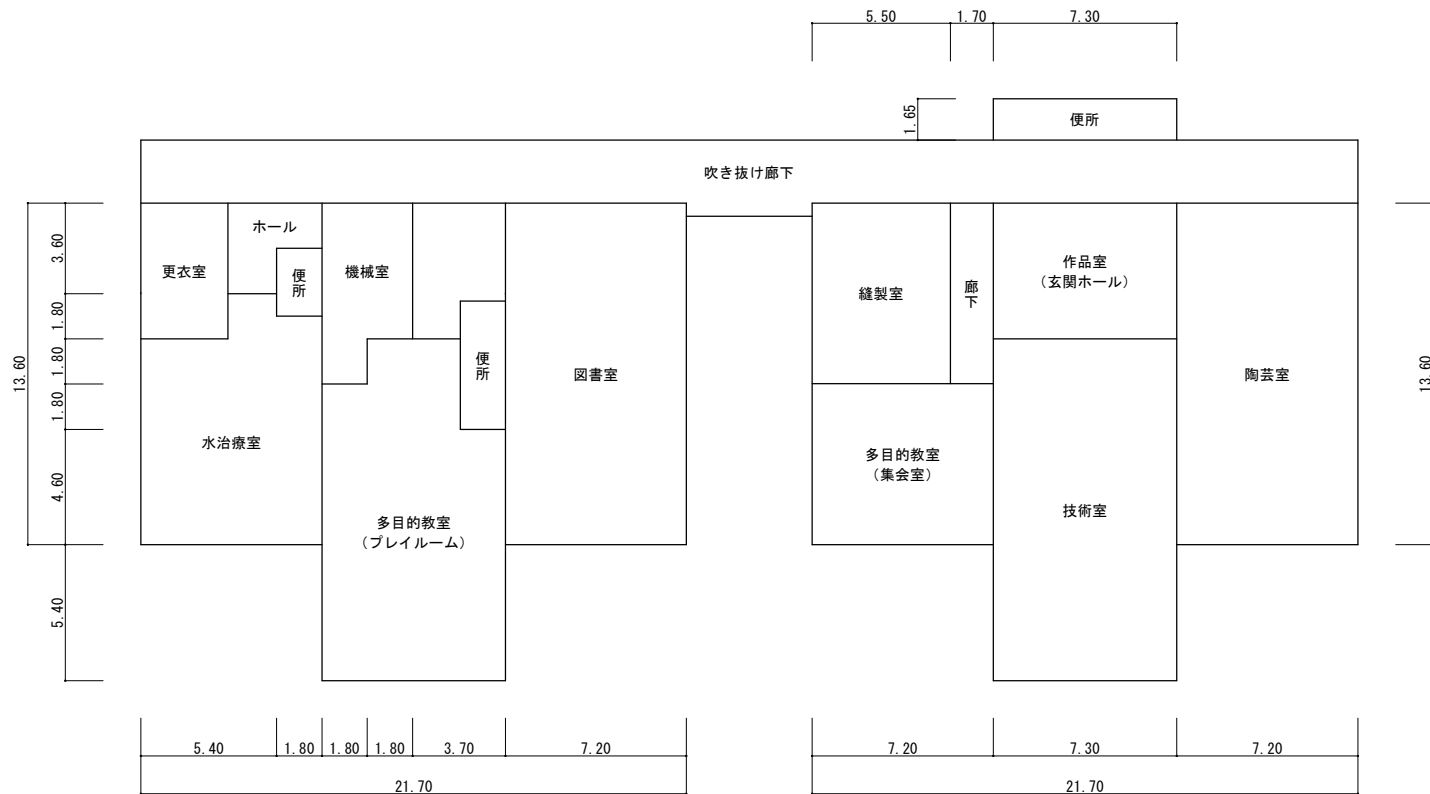



校舎① 2階平面図 S=1:300

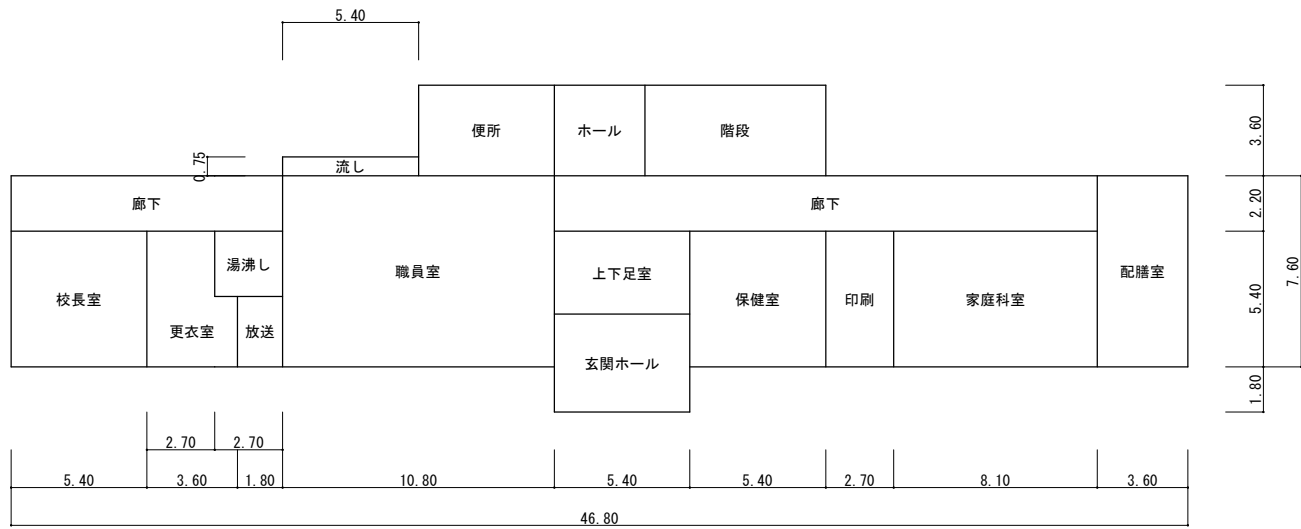

校舎① 1階平面図 S=1:300


校舎②・体育館 1階平面図 S=1:300

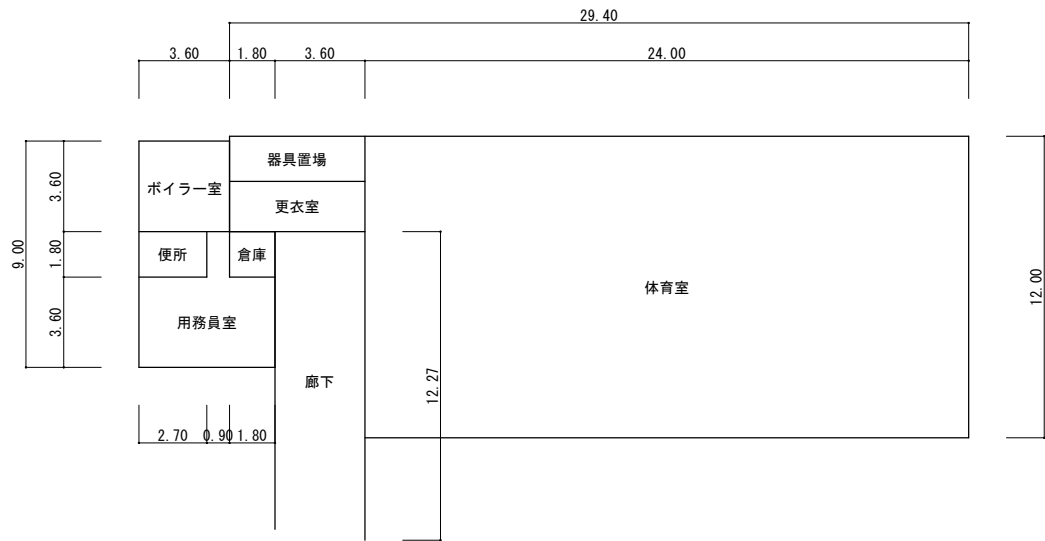

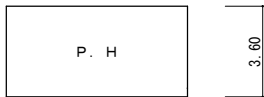


7.20

3.60

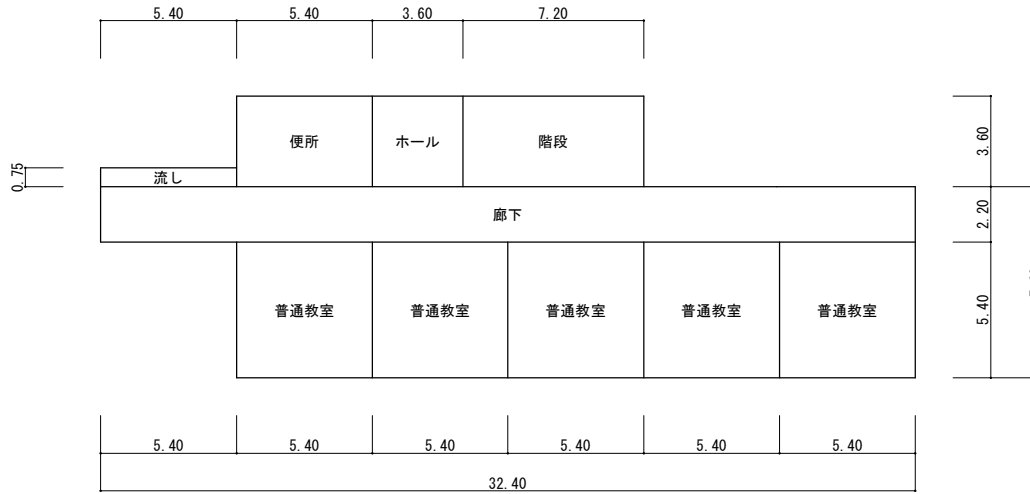

校舎② 3階平面図 S=1:300

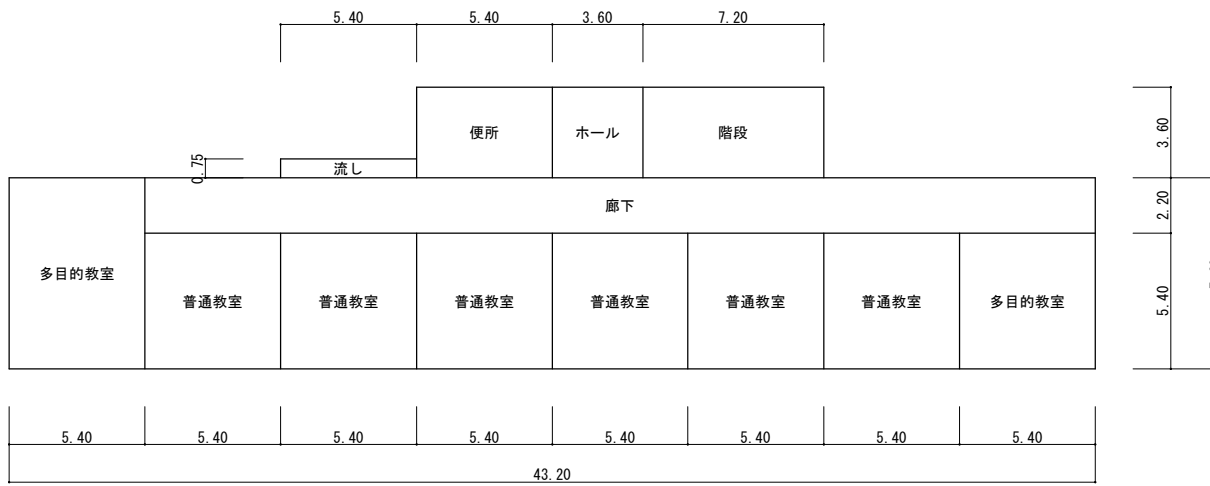

校舎② 2階平面図 S=1:300